



# PROPOSED WRITING STUDIO RE-LOCATION


## ROXBURY LIBRARY - SOUTH STREET

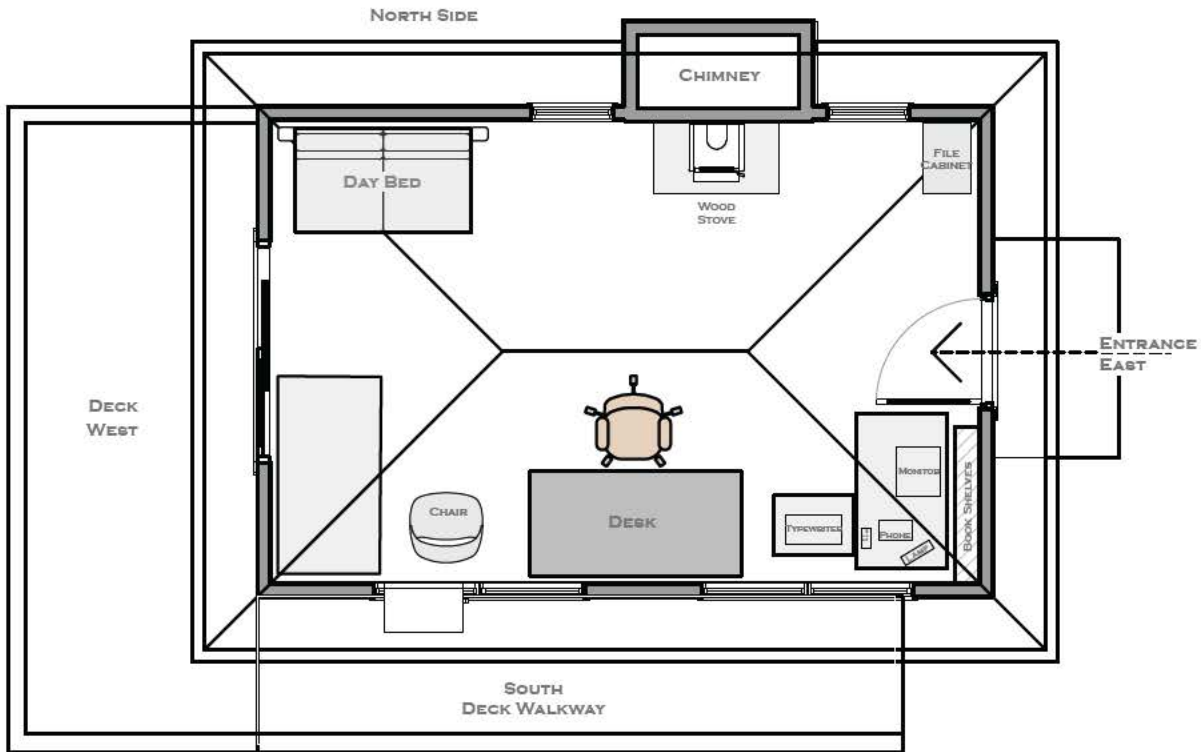


**ARTHUR MILLER WRITING STUDIO**  
FLOOR PLAN AS TYPICALLY FURNISHED

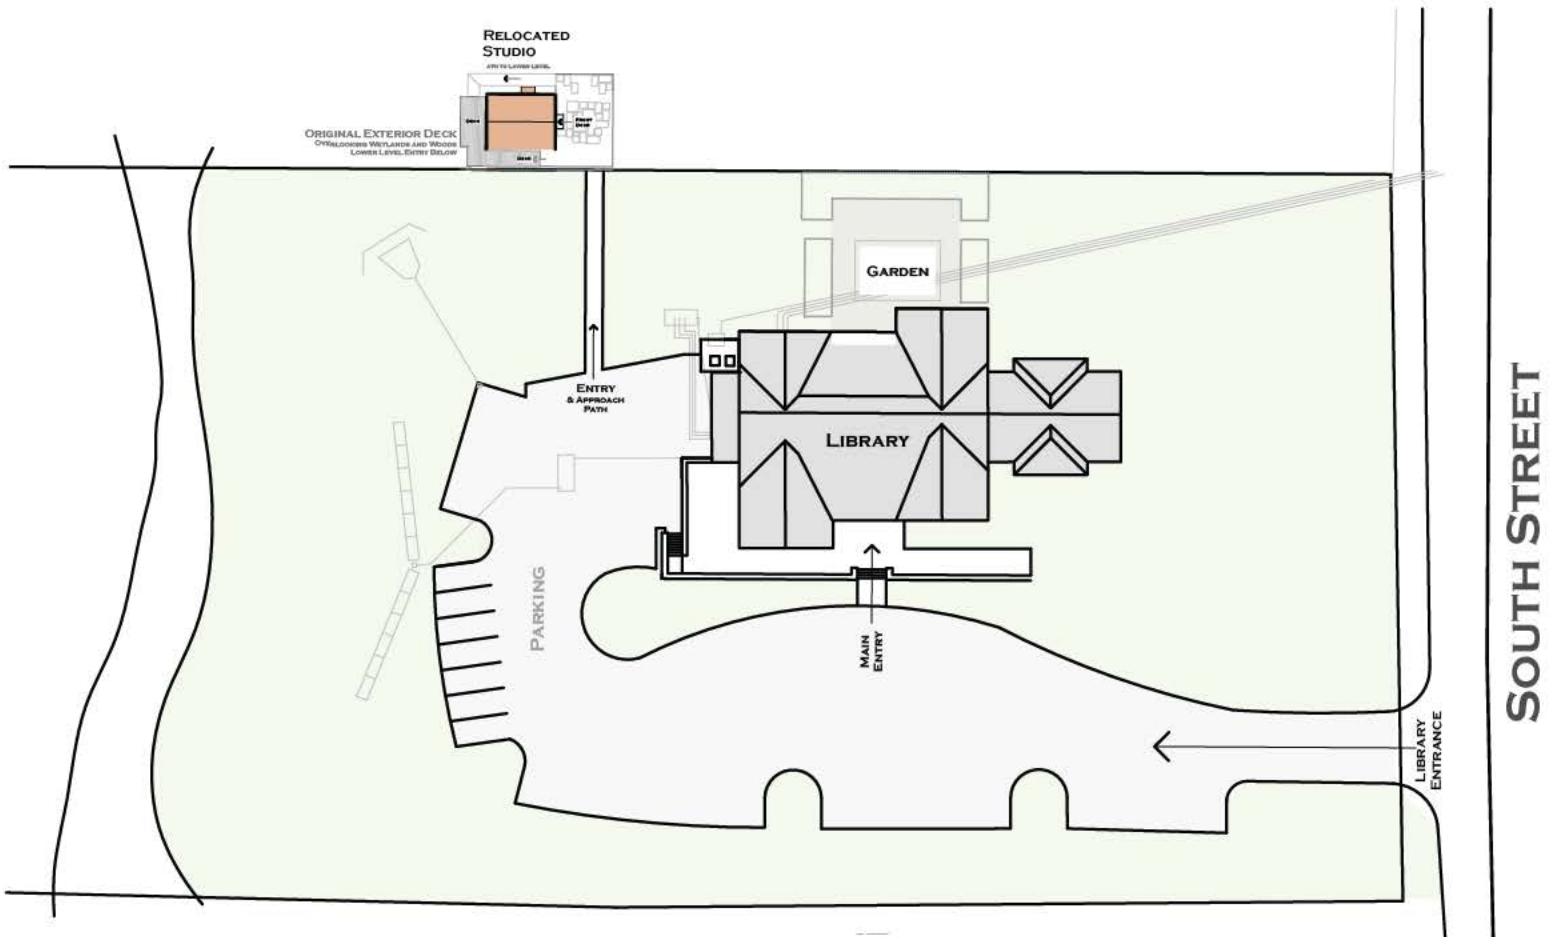

**VIEW FROM SOUTHEAST**

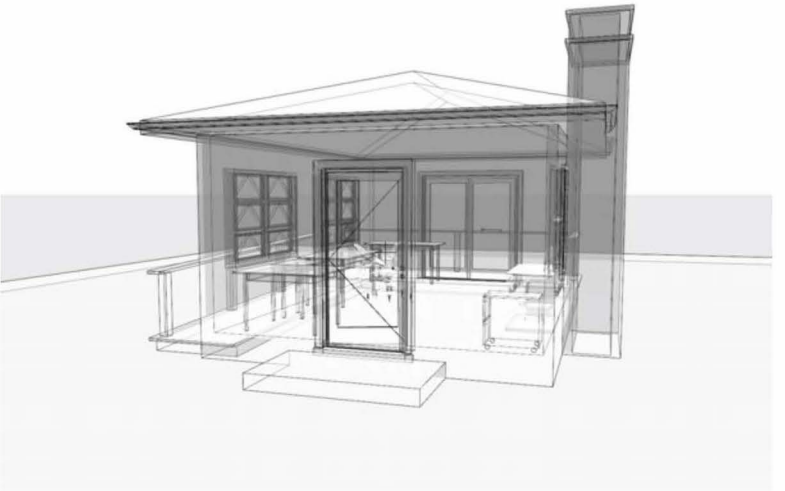

**VIEW FROM NORTHEAST**

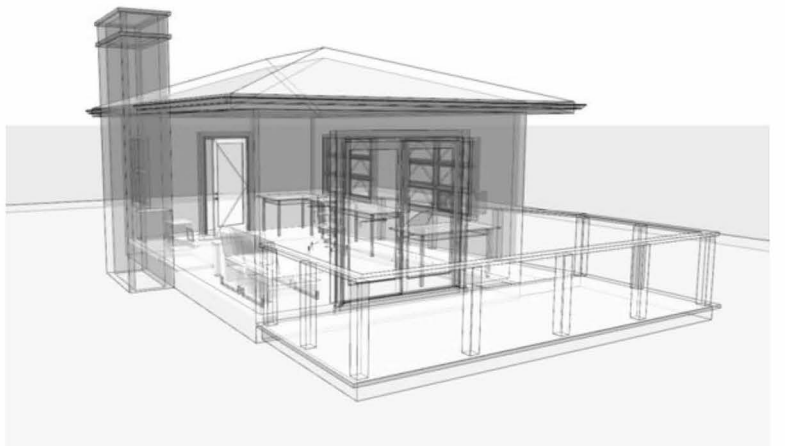

**VIEW FROM NORTHWEST**

---

**PERSPECTIVE SKETCHES OF  
PROPOSED RE-LOCATION**

JOSEPH MATTO AIA